
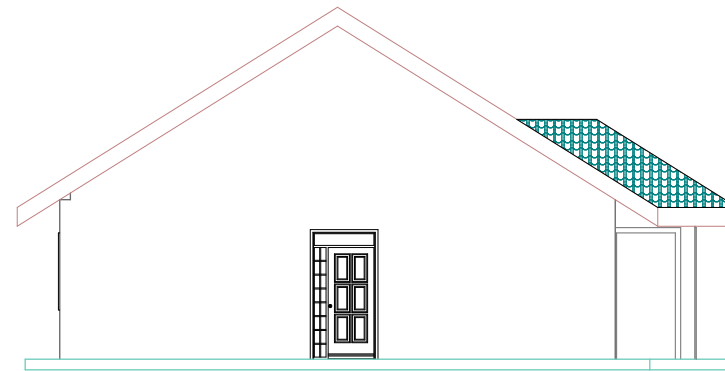


E-01 Elevation 1:158.49

E-03 Elevation 1:143.85

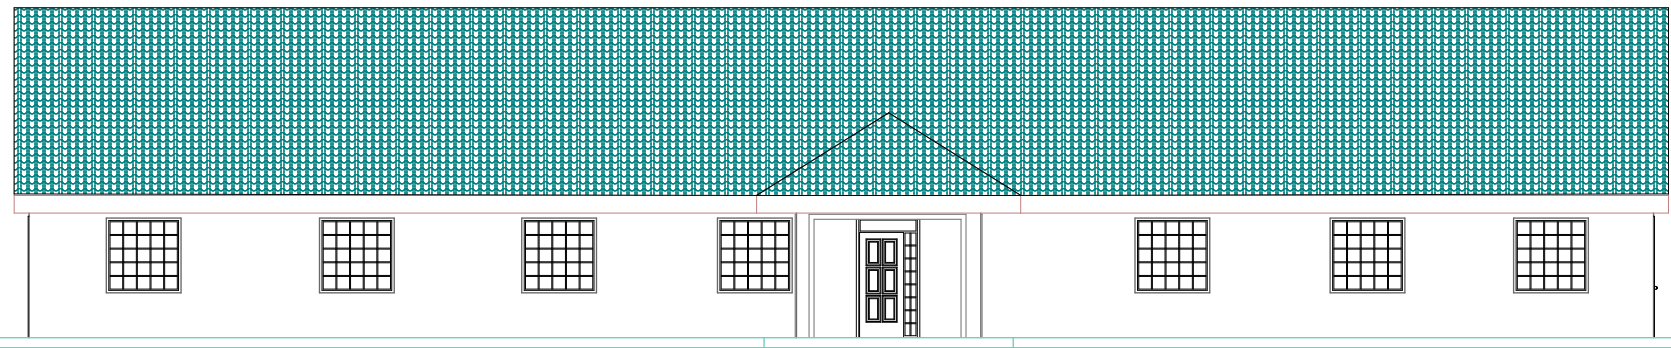

E-02 Elevation 1:151.71

E-04 Elevation 1:142.21

GENERAL NOTES

1. All measurements are in mm unless otherwise stated
2. Measurements are not to be scaled off.
3. This drawings must be read in conjunction with the structural drawings
4. The contractor must check and verify all the dimensions before coming any work. any descipancies must be notified to the arhitect.
5. All sections must be read as per floor plan.

Revision History

RevID	ChID	Change Name	Date

PROJECT
PROPOSED CONSTRUCTION
OF DORMITORY
AT
EBUNANGWE BOYS HIGH
SCHOOL
P.O.BOX 82-50314
EMUHAYA

Drawing Name

Elevation, Ground Floor,
Building Section

Drawing Statu

PRELIMINARY DRAWING

DRAWN BY

N.O

Date

Checked by

.....

Date

Drawing Scale



1:100

Layout ID

#LayID

Revision

#RevID

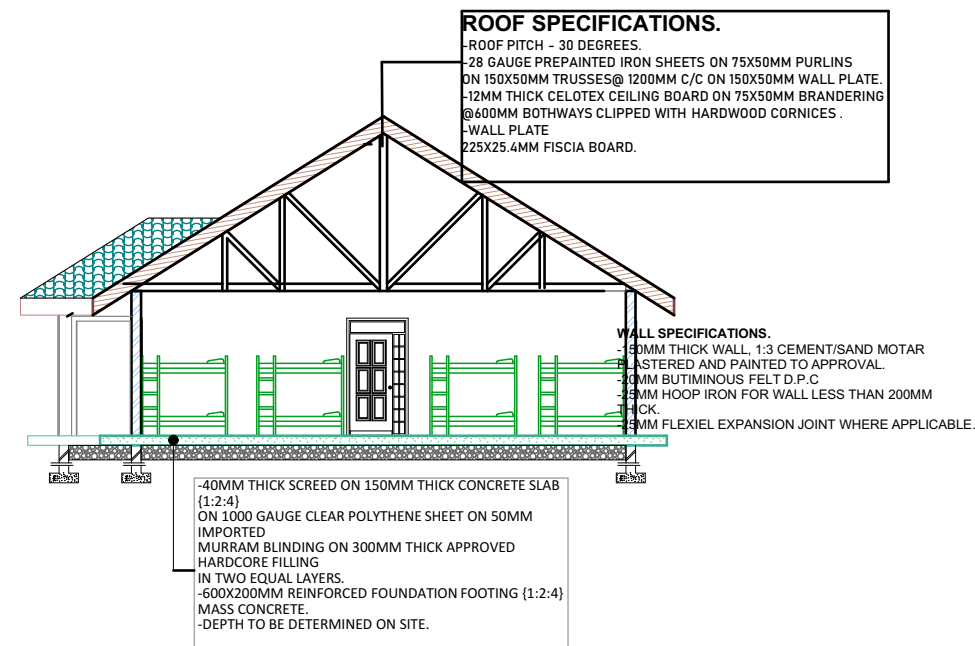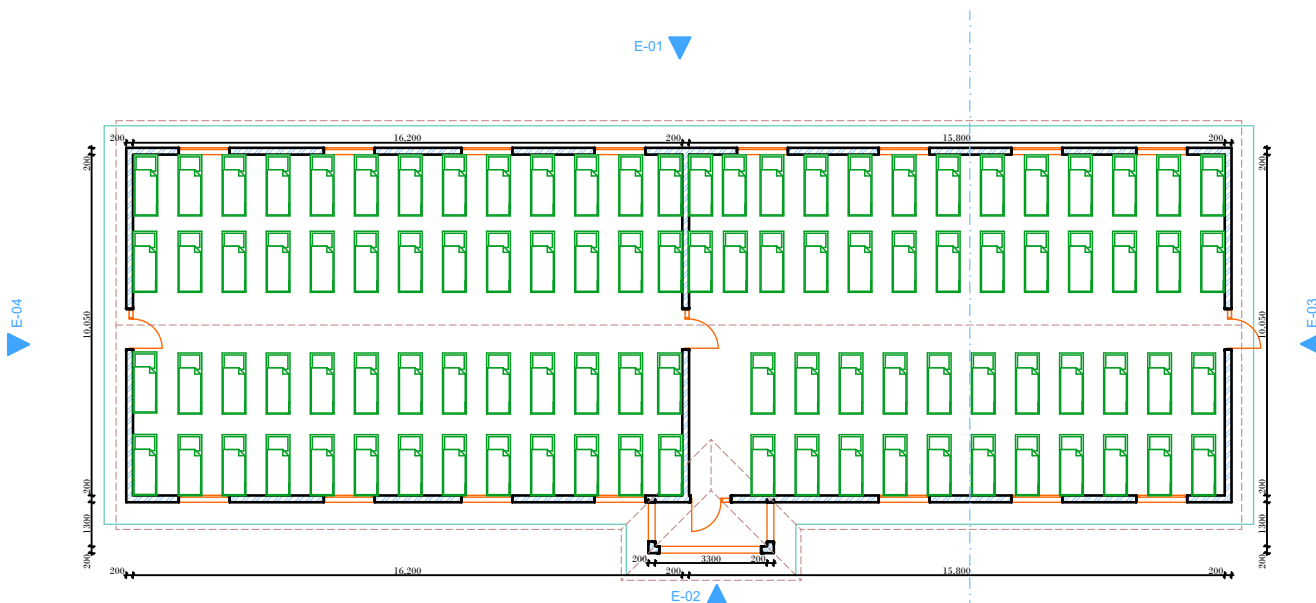

S-01 Building Section 1:156.72