

# NOTES

1. THIS DRAWING SHOULD BE READ IN CONJUNCTION WITH STRUCTURAL DRAWINGS AND ANY OTHER RELEVANT DETAIL DRAWING
2. ALL DIMENSIONS ARE IN mm UNLESS OTHERWISE STATED
3. ONLY FIGURED DIMENSIONS TO BE READ FROM THIS DRAWING
4. NO DEVIATION SHALL BE MADE FROM THIS DRAWING /PLAN WITHOUT CLIENT PRIOR CONSENT
5. CONTACTOR SHALL READ AND VERIFY THE DIMENSIONS BEFORE STARTING ANY WORK
6. FOUNDATION DEPTH TO BE DETERMINED ON SITE
7. ALL DRAINAGE/PLUMBING WORKS TO THE M.O.H STANDARDS AND SATISFACTION
8. BITUMINOUS FELT D.P.C TO BE PROVIDED UNDER ALL STRUCTURAL WALLS.

## PROJECT:

**PROPOSED BOUNDARY WALL  
AT MRIMA PRIMARY  
SCHOOL LIKONI**

## Client:

**MRIMA PRIMARY  
SCHOOL**

Drawn: S.M    Signature..... Date.....

Architect: Signature..... Date.....

## DRG. TITLE

**PLAN  
SECTION  
ELEVATIONS**    working  
drawing

DATE: .....


DRG No.....

scales 1:100


**DRW  
01**

REVISIONS

A	B	C	D

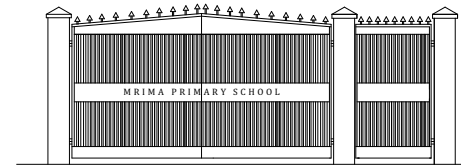


**FRONT ELEVATION**

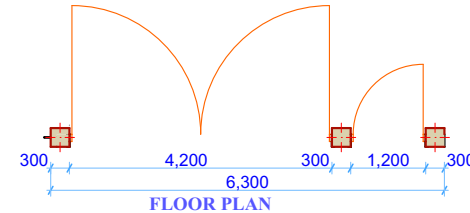


**GATE**

**DETAIL X**

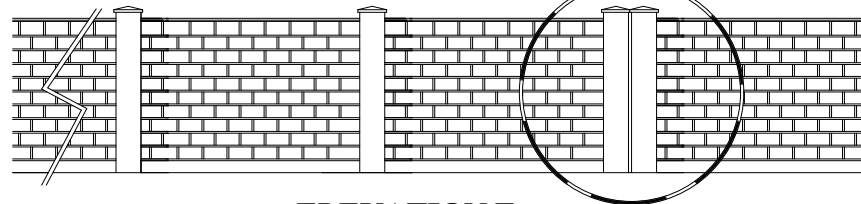


**ELEVATION E**

**Expansion  
Joint**

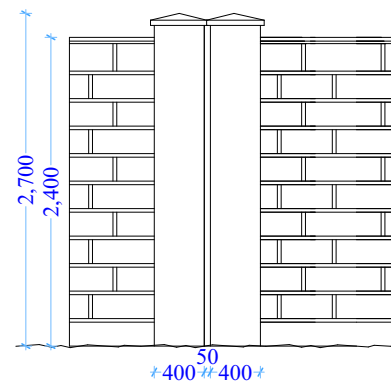


**Expansion  
Joint**

**DETAIL X  
Scale 1:50**

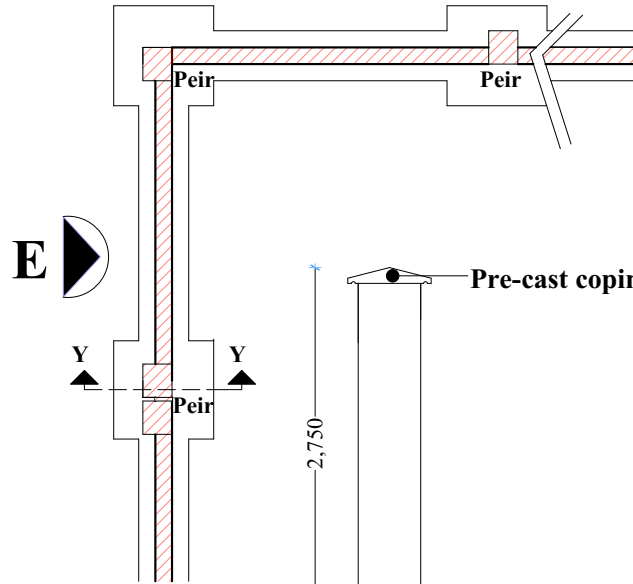


**PLAN DETAIL A**

**Pre-cast coping to details**

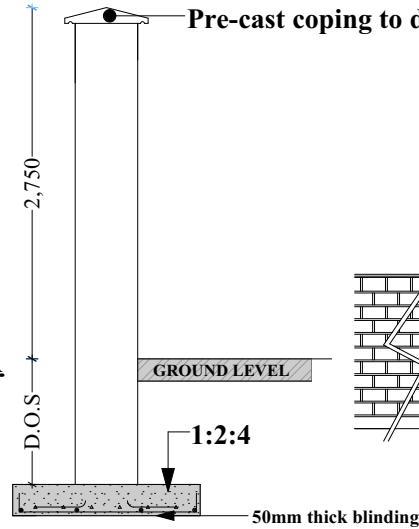

**COLUMN 1  
SECTION Y-Y**

**Scale 1:25**

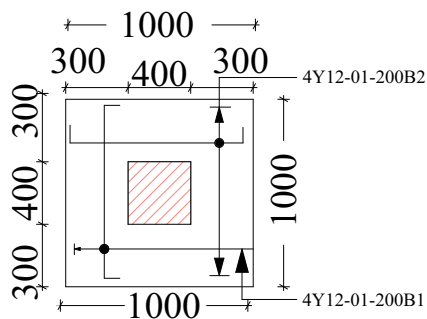

**COLUMN BASE 1**

**Scale 1:25**